


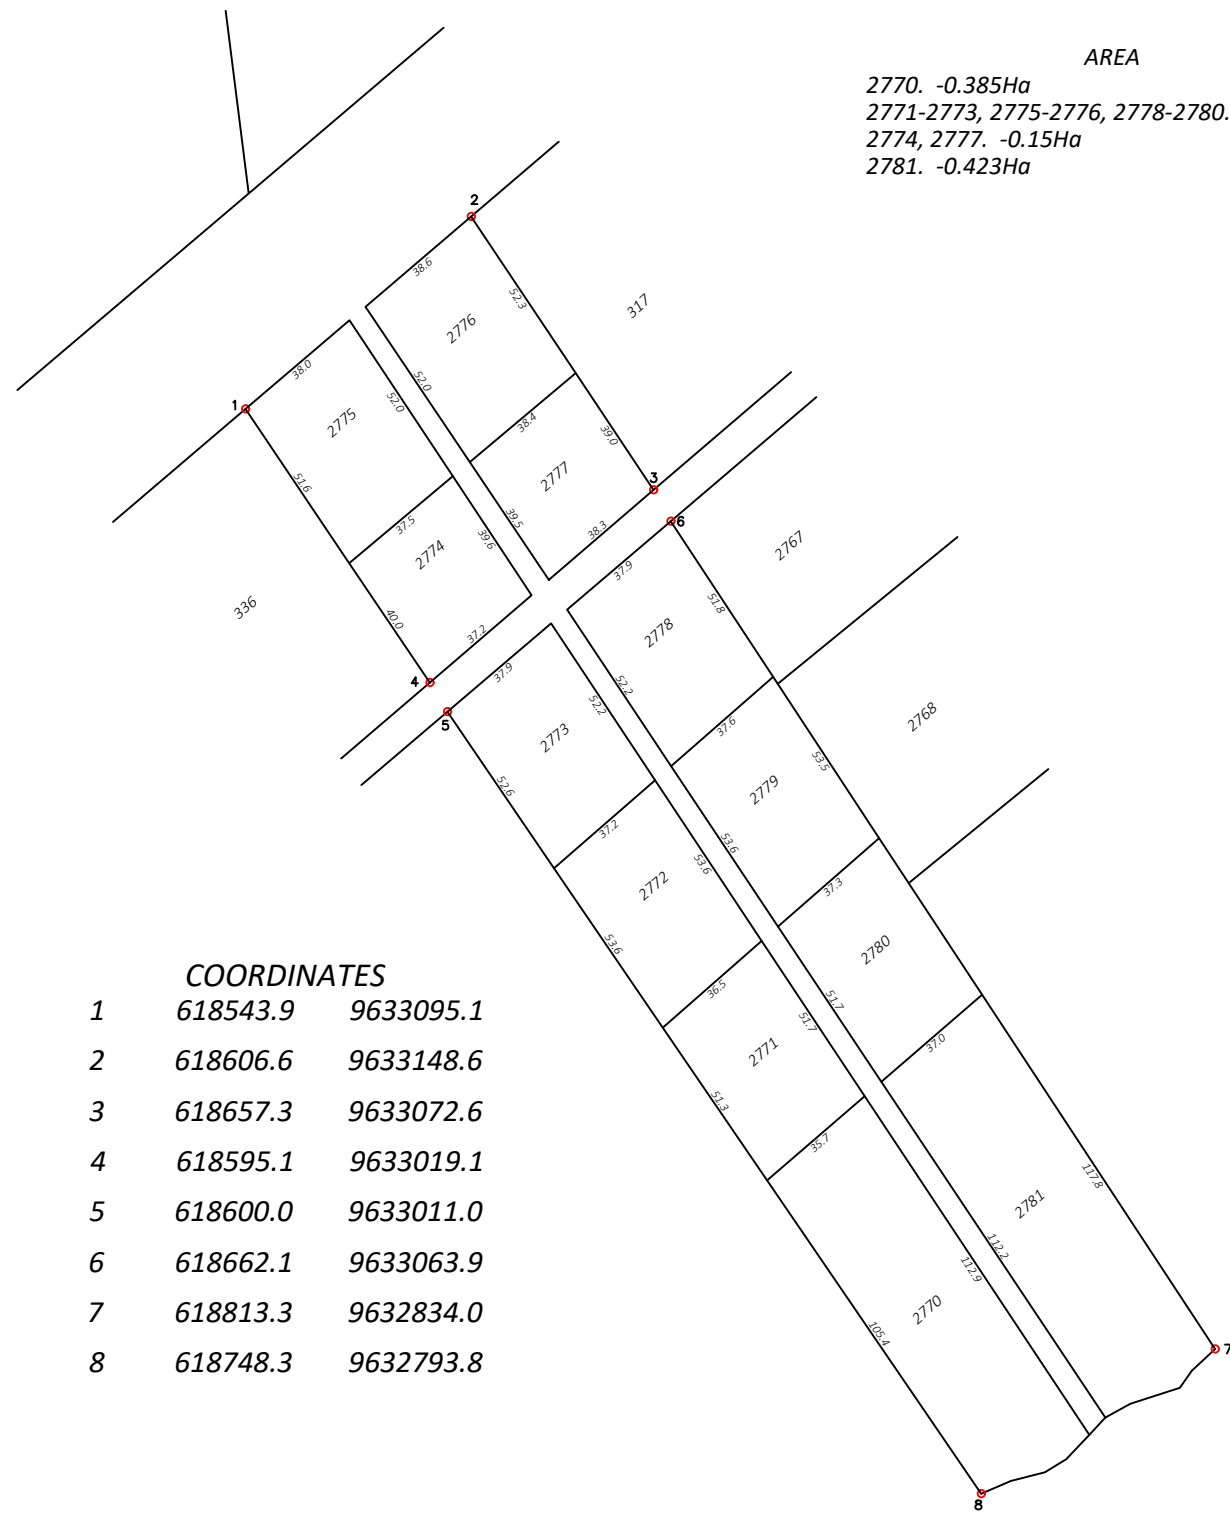


AREA
 2770. -0.385Ha
 2771-2773, 2775-2776, 2778-2780. -0.19Ha
 2774, 2777. -0.15Ha
 2781. -0.423Ha

COORDINATES

1	618543.9	9633095.1
2	618606.6	9633148.6
3	618657.3	9633072.6
4	618595.1	9633019.1
5	618600.0	9633011.0
6	618662.1	9633063.9
7	618813.3	9632834.0
8	618748.3	9632793.8

- LEGEND**
1. Data obtained from RIM
 2. All measurements are in meters
 3. all areas are in hectares
 4. All measurements and areas are subject to surveys

BLOCK DIAGRAM

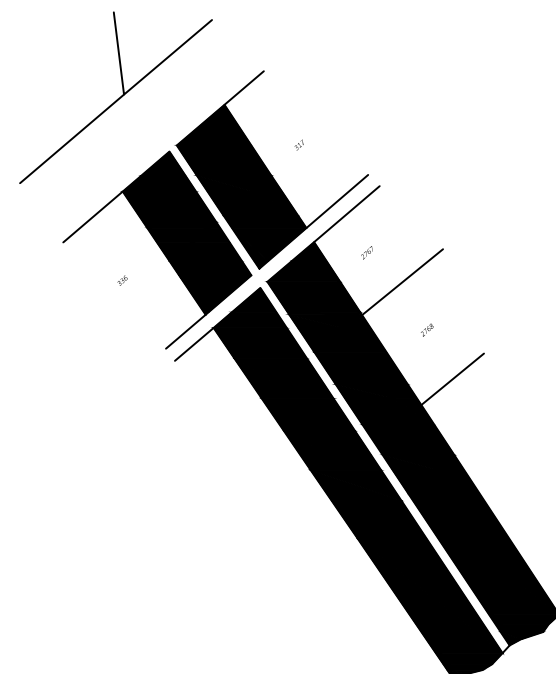

PROPOSED CONSOLIDATION OF PARCELS KILIFI/ JIMBA/ 2770 – 2781

CLIENT
 DENMAN PROPERTIES LIMITED

SIGNATURE:

DATE:

REF
 WAL/04/2025

PREPARED BY : JAMES KARANI